


# BUILDING 3 PLAN


Building 2

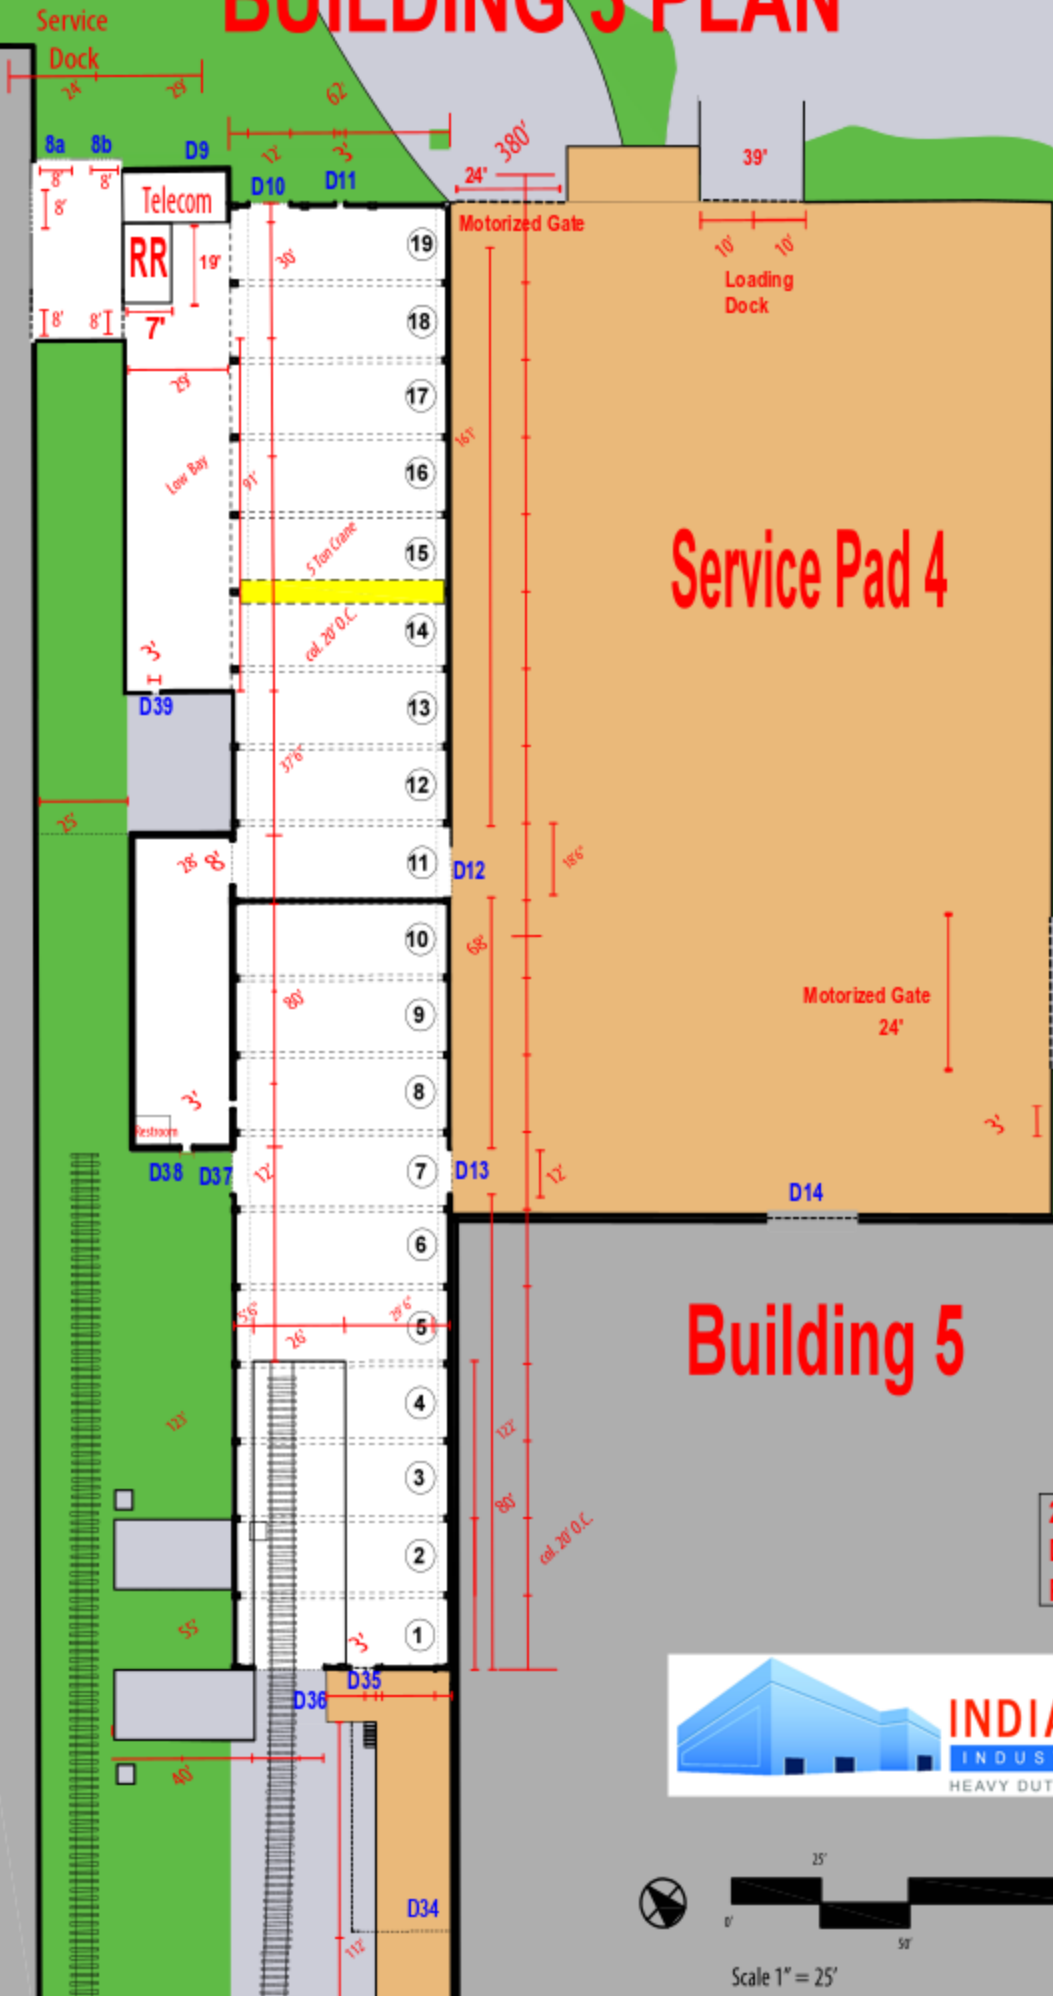

Service Pad 4

Building 5

21 February 2019  
Drawing 2.0  
Revision #013

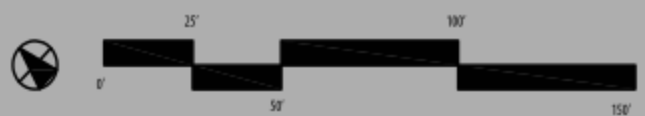

Scale 1" = 25'